
MARK	LOCATION	SERVICE	TYPE	SIZE	BASIS OF DESIGN		
					MANUFACTURER	MODEL	REMARKS
200-CCD-1	BUILDING 200 AREA WELL	DOMESTIC WATER	RPZ	8"	WATTS	957-NRS	PROVIDE HEAT TRACING AND STRUCTURAL ENCLOSURE PER SHEET 200-PL-200, ASSE 1013
200-CCD-2	BUILDING 200 MECH ROOM	BUILDING 200 DOMESTIC WATER BACK-UP	RPZ	8	WATTS	957-NRS	ASSE 1013
228-CCD-1	BUILDING 228 SPRINLKER VALVE ROOM 1049	FIRE PROTECTION	DCDA	6"	WATTS	709DCDA	VERTICAL INSTALLATION, ASSE 1015

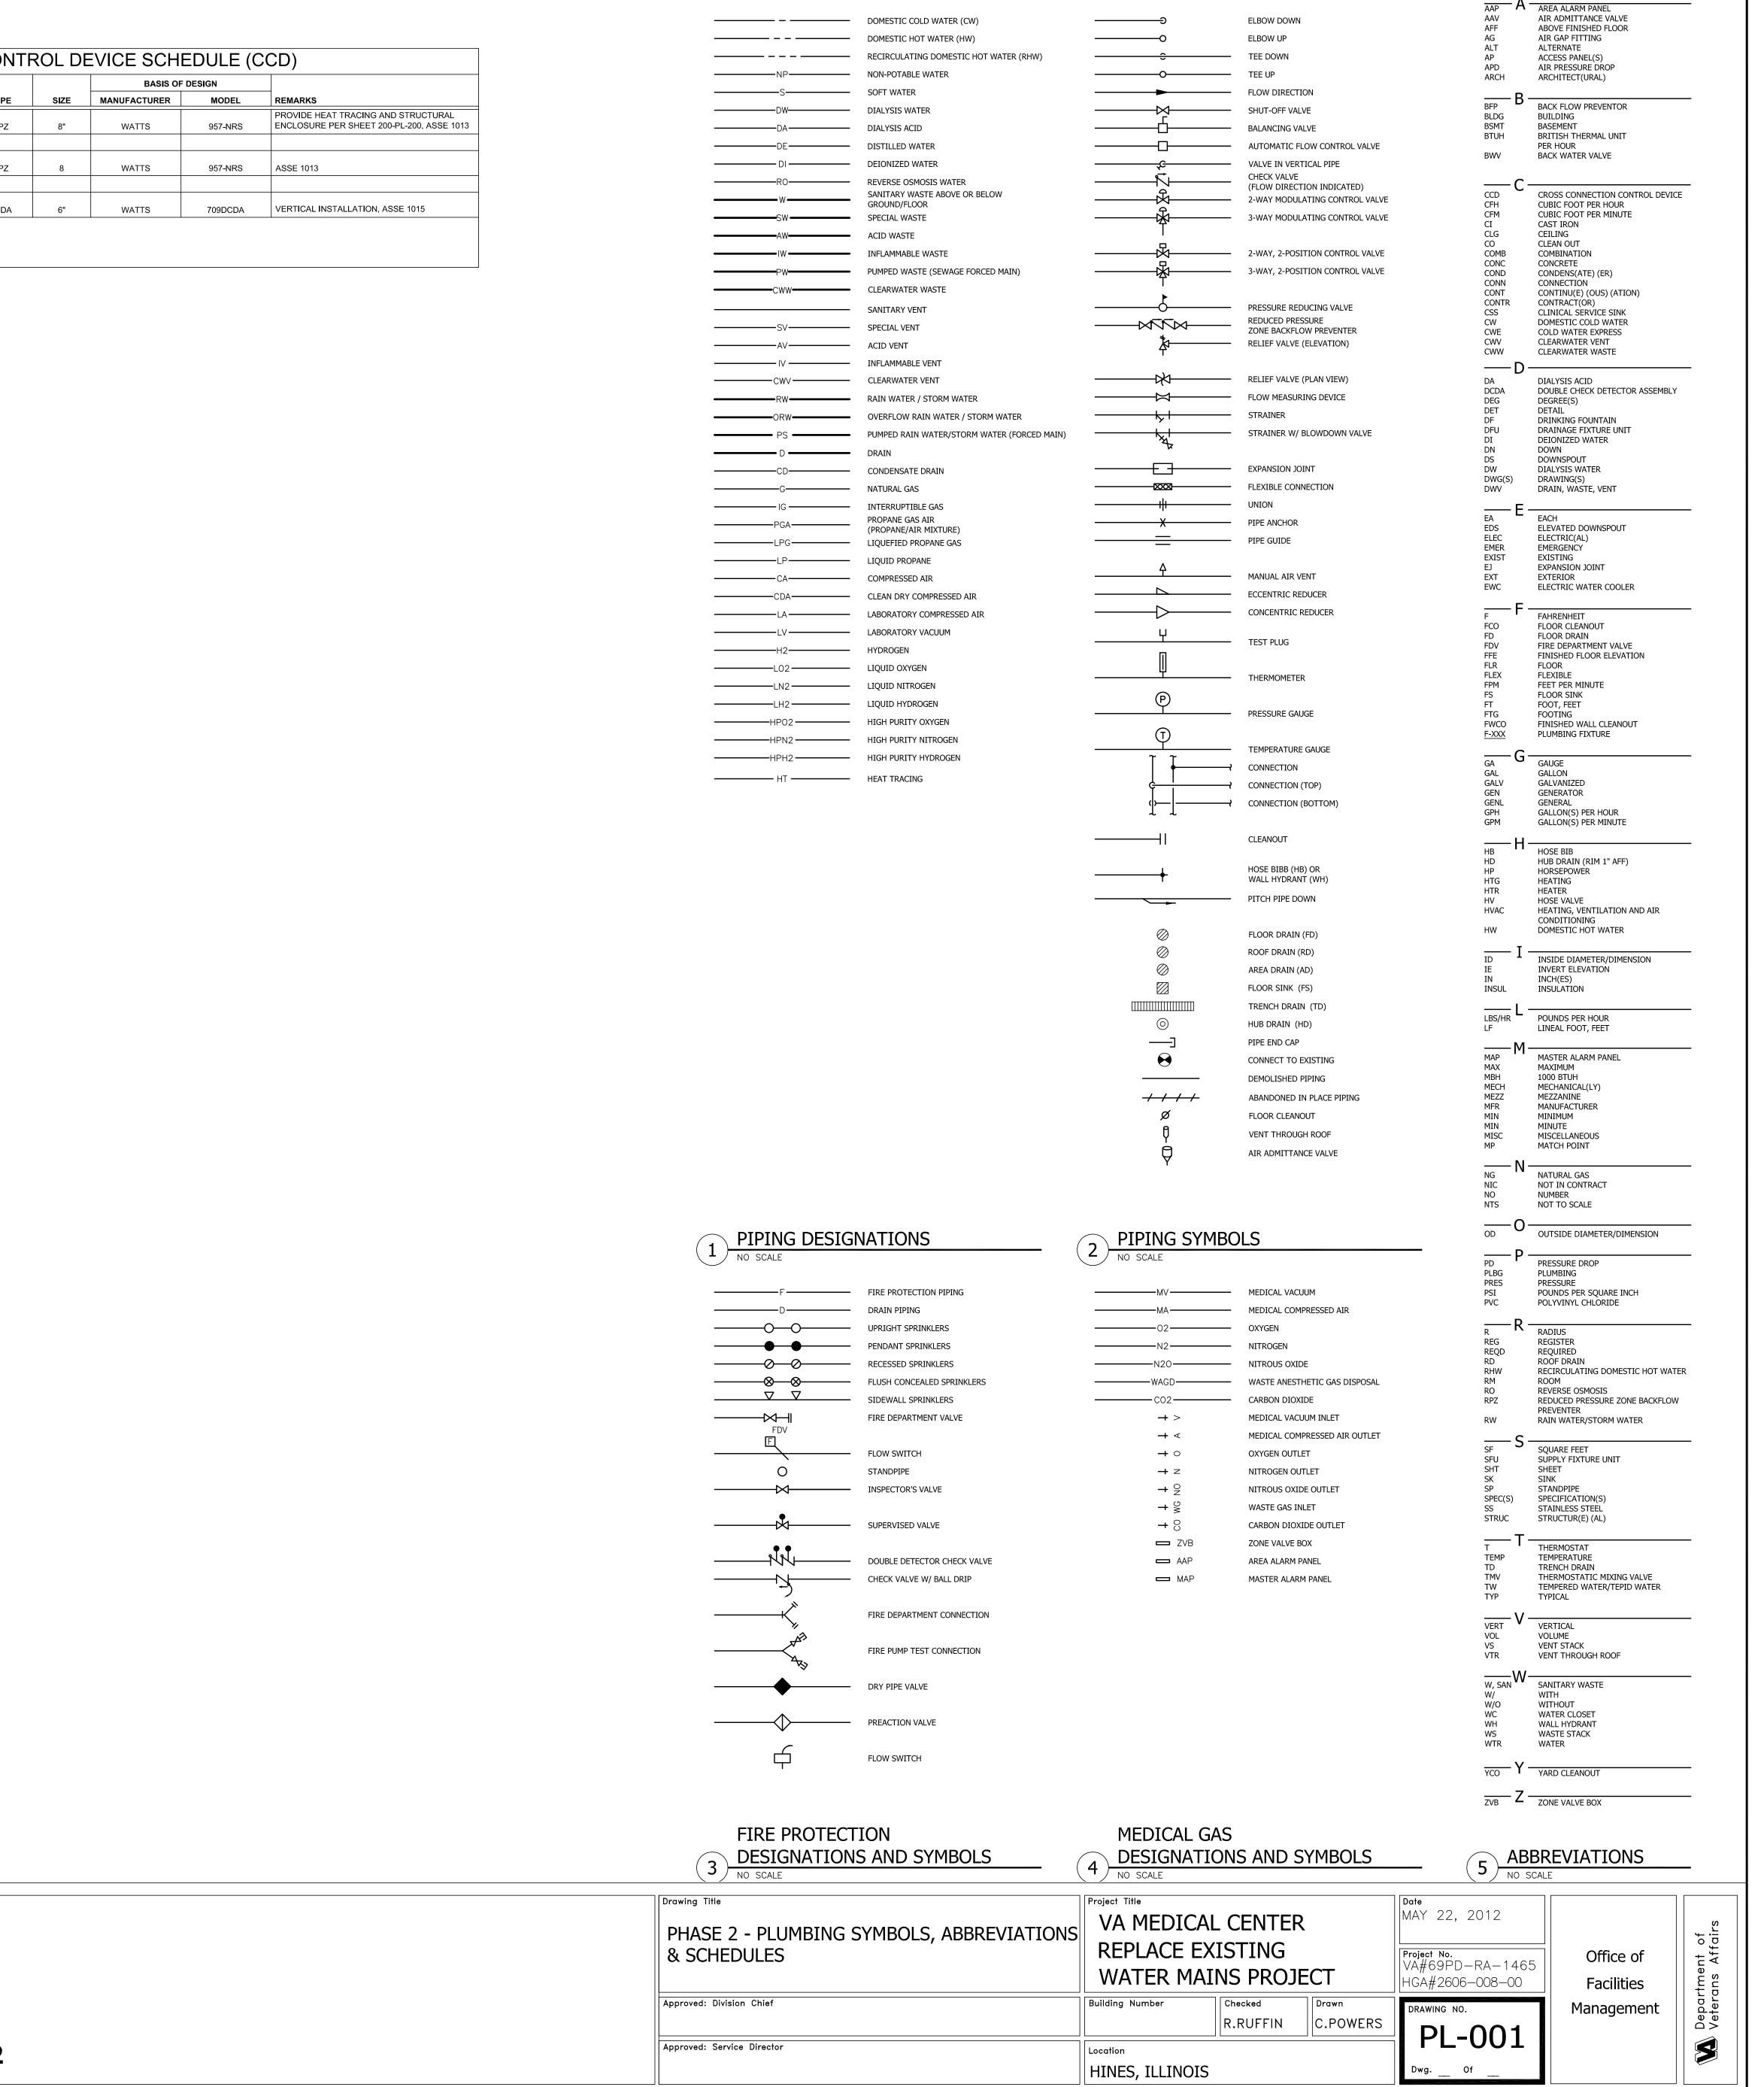







PHASE 2 - CONSTRUCTION DOCUMENTS: MAY 22, 2012